

LEGEND

- NORTH PARK BOUNDARY
- AMENDMENT AREA BOUNDARY
- JURISDICTION BOUNDARY
- PRESSURE ZONE BOUNDARY
- PROPOSED ARTERIAL ROADWAY (WITHIN NORTH PARK)
- EXISTING WATER MAIN
- PROPOSED WATER MAIN
- PUMP
- WATER STORAGE TANK CAMPUS

PIPE DIAMETER

- 8-INCH
- 10-INCH
- 12-INCH
- 16-INCH
- 24-INCH
- 36-INCH

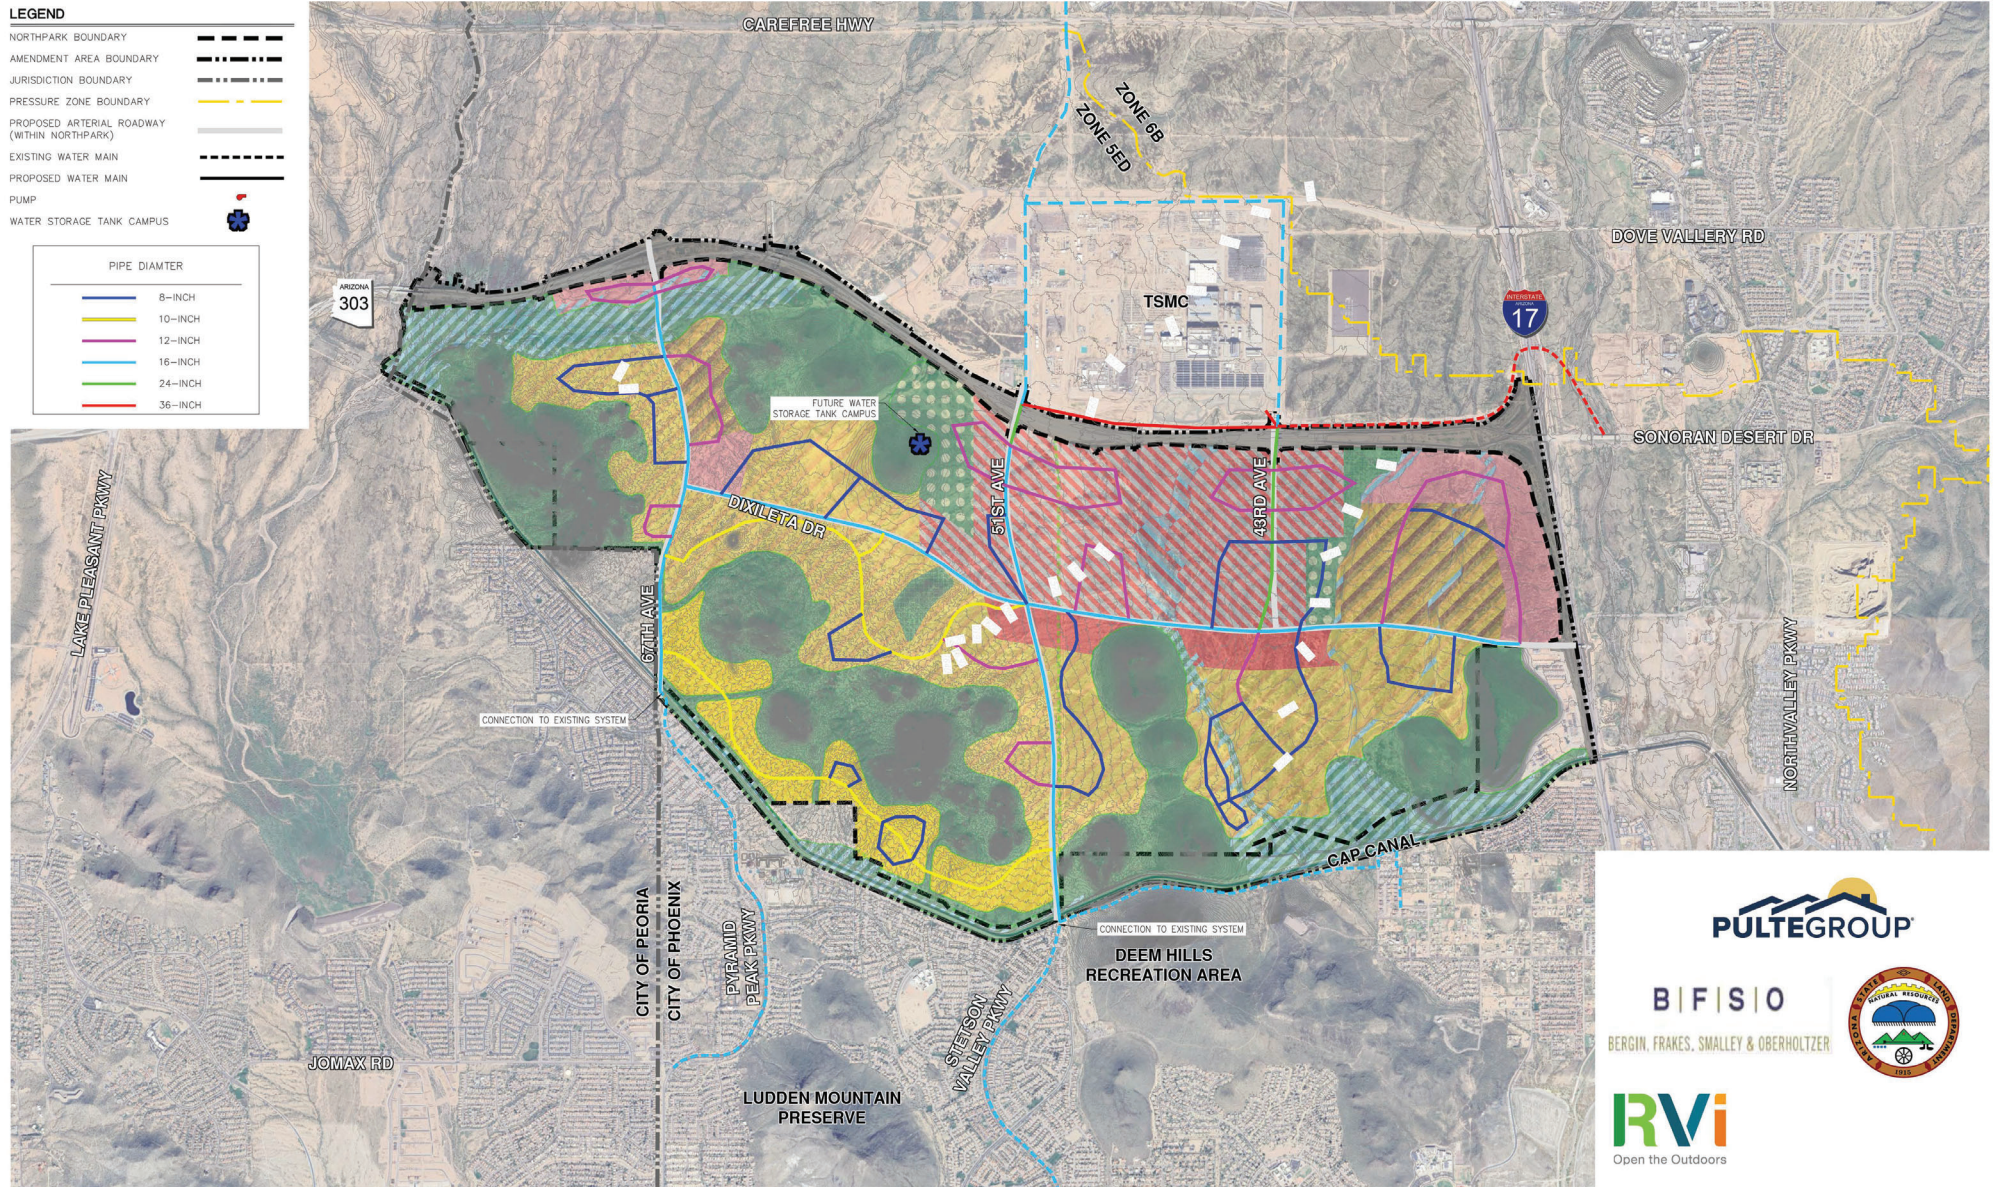


EXHIBIT 15: CONCEPTUAL WATER MASTER PLAN



B | F | S | O

BERGIN, FRANKS, SMALLEY & OBERHOLTZER



Formerly HILGARTWILSON

1" = 1,500'
OCT 2025
24X36
1834

This plan is conceptual and subject to change through the planning and development process.

\\19007\US\A\1834\02 Pulte Group\REPORTS\INFRASTRUCTURE ASSESSMENT\1834 Exhibit 15 - Conceptual Water Master Plan 25.1002.dwg 10/2/2025 4:08 PM