

LEGEND

NORTHPARK BOUNDARY

AMENDMENT AREA BOUNDARY

JURISDICTION BOUNDARY

PROPOSED ARTERIAL ROADWAY
(WITHIN NORTHPARK)

FEMA FLOODPLAIN

FEMA FLOODWAY

DRAINAGE CHANNEL

OFFSITE FLOW ARROW

ONSITE FLOW ARROW

EXISTING CULVERT CROSSING

FUTURE CULVERT CROSSING

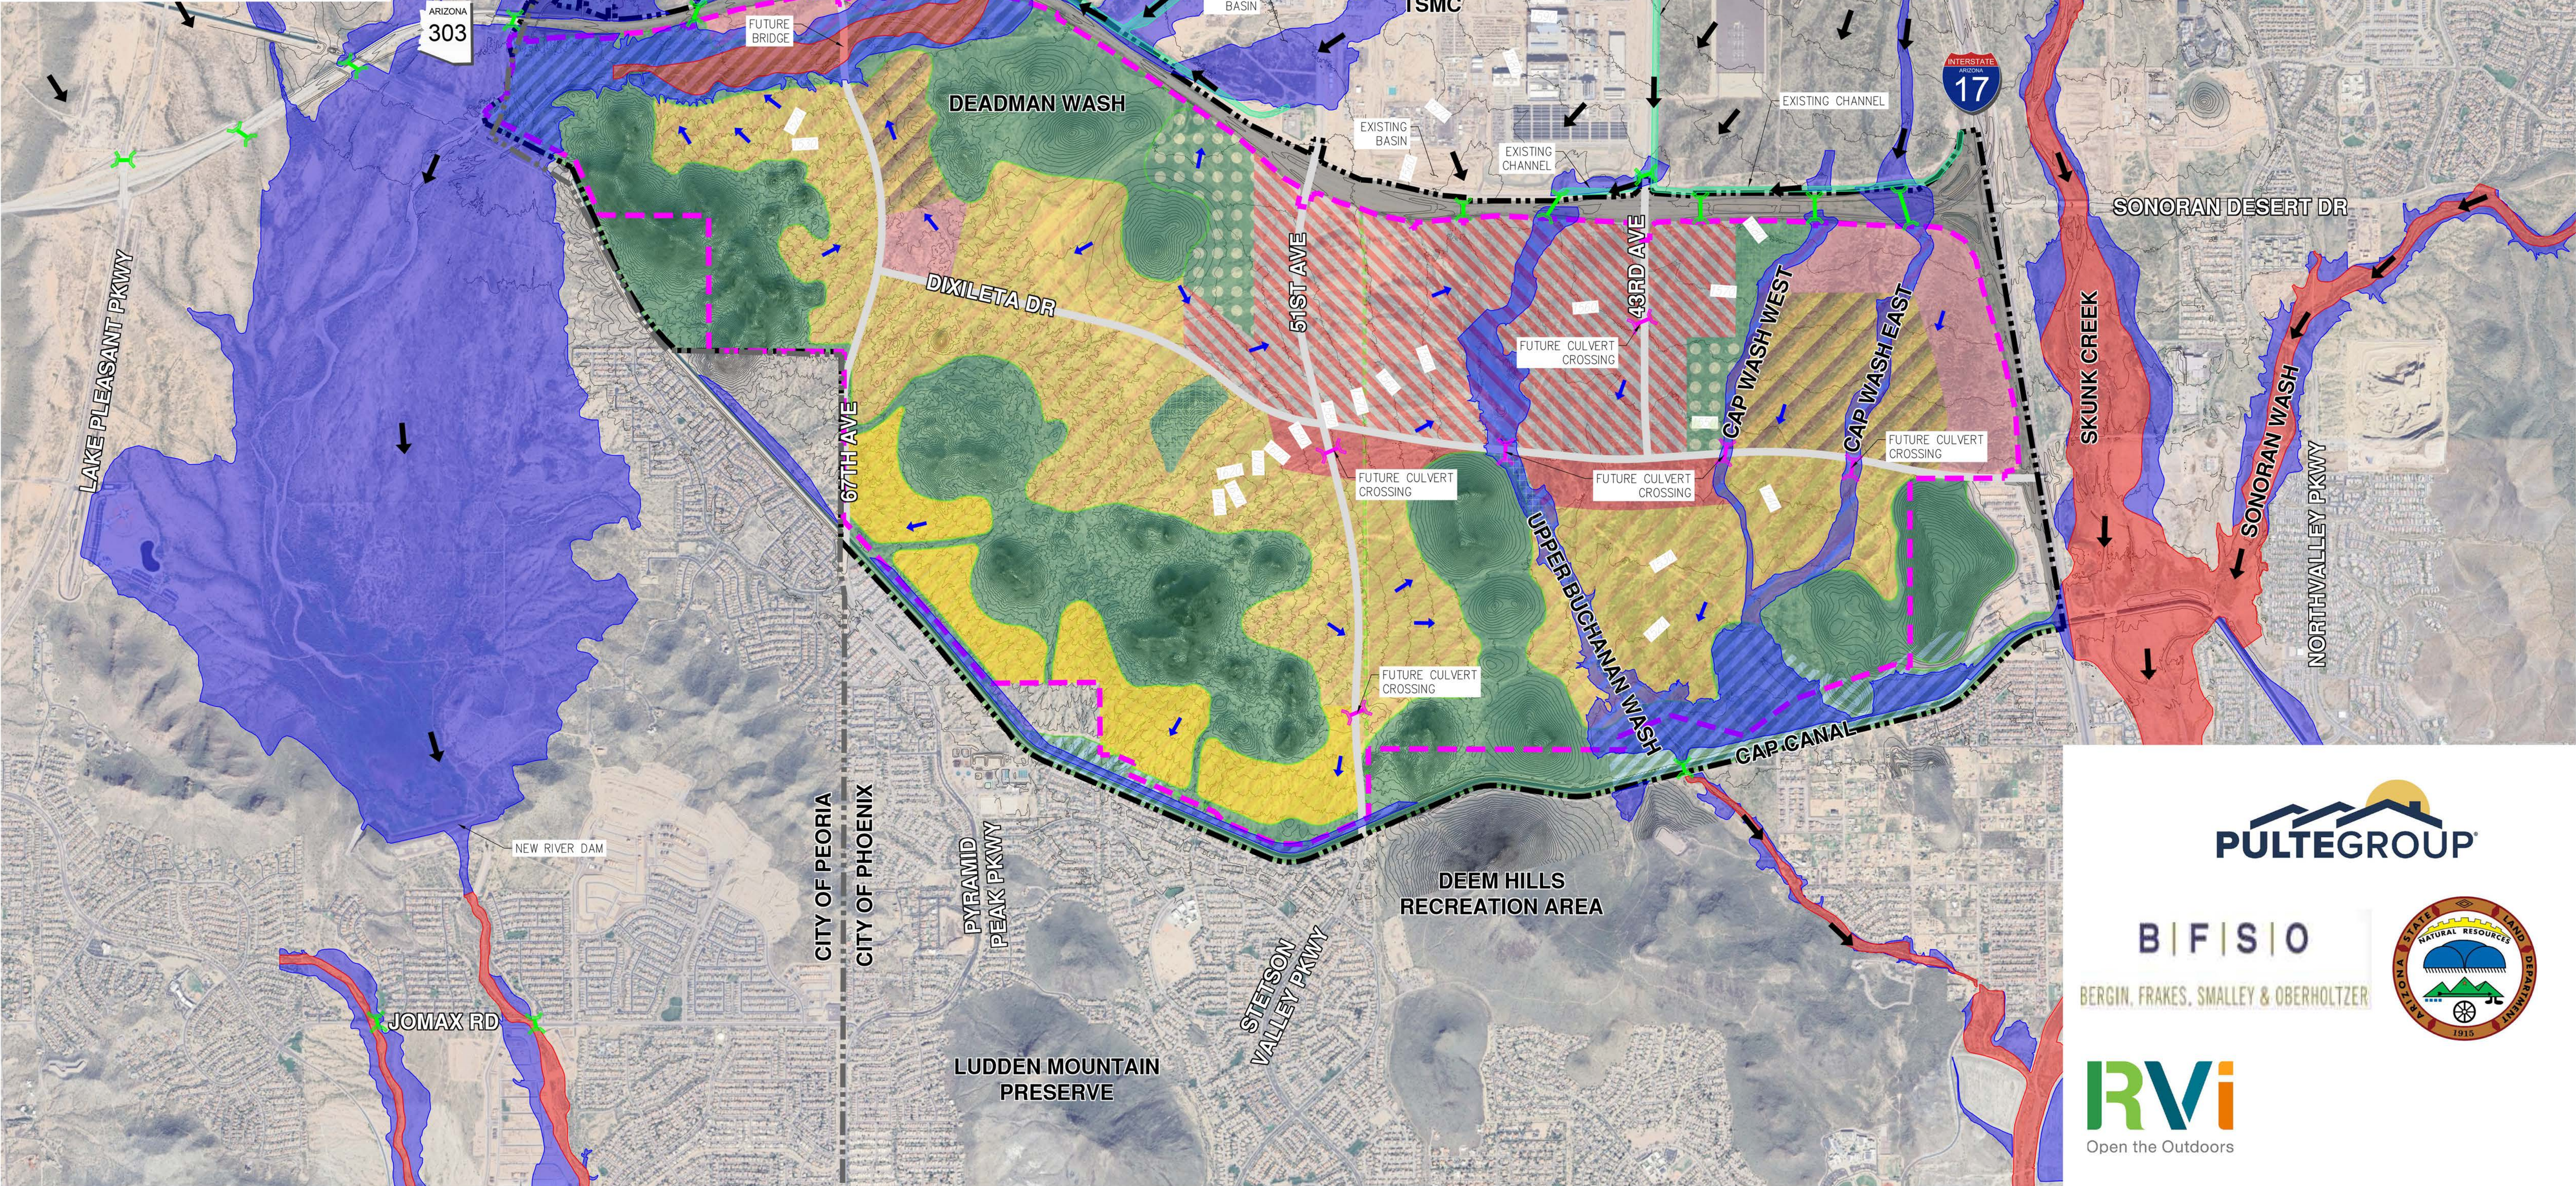


EXHIBIT 17: CONCEPTUAL DRAINAGE MASTER PLAN

B | F | S | O
BERGIN, FRANKS, SMALLEY & OBERHOLTZER

Open the Outdoors

OCT 2025
24X36

Formerly HILGARTWILSON

1" = 1,500'
OCT 2025
1834