

LEGEND

NORTH PARK BOUNDARY	
AMENDMENT AREA BOUNDARY	
JURISDICTION BOUNDARY	
EXISTING ROADWAY	
PROPOSED ARTERIAL ROADWAY (WITHIN NORTH PARK)	

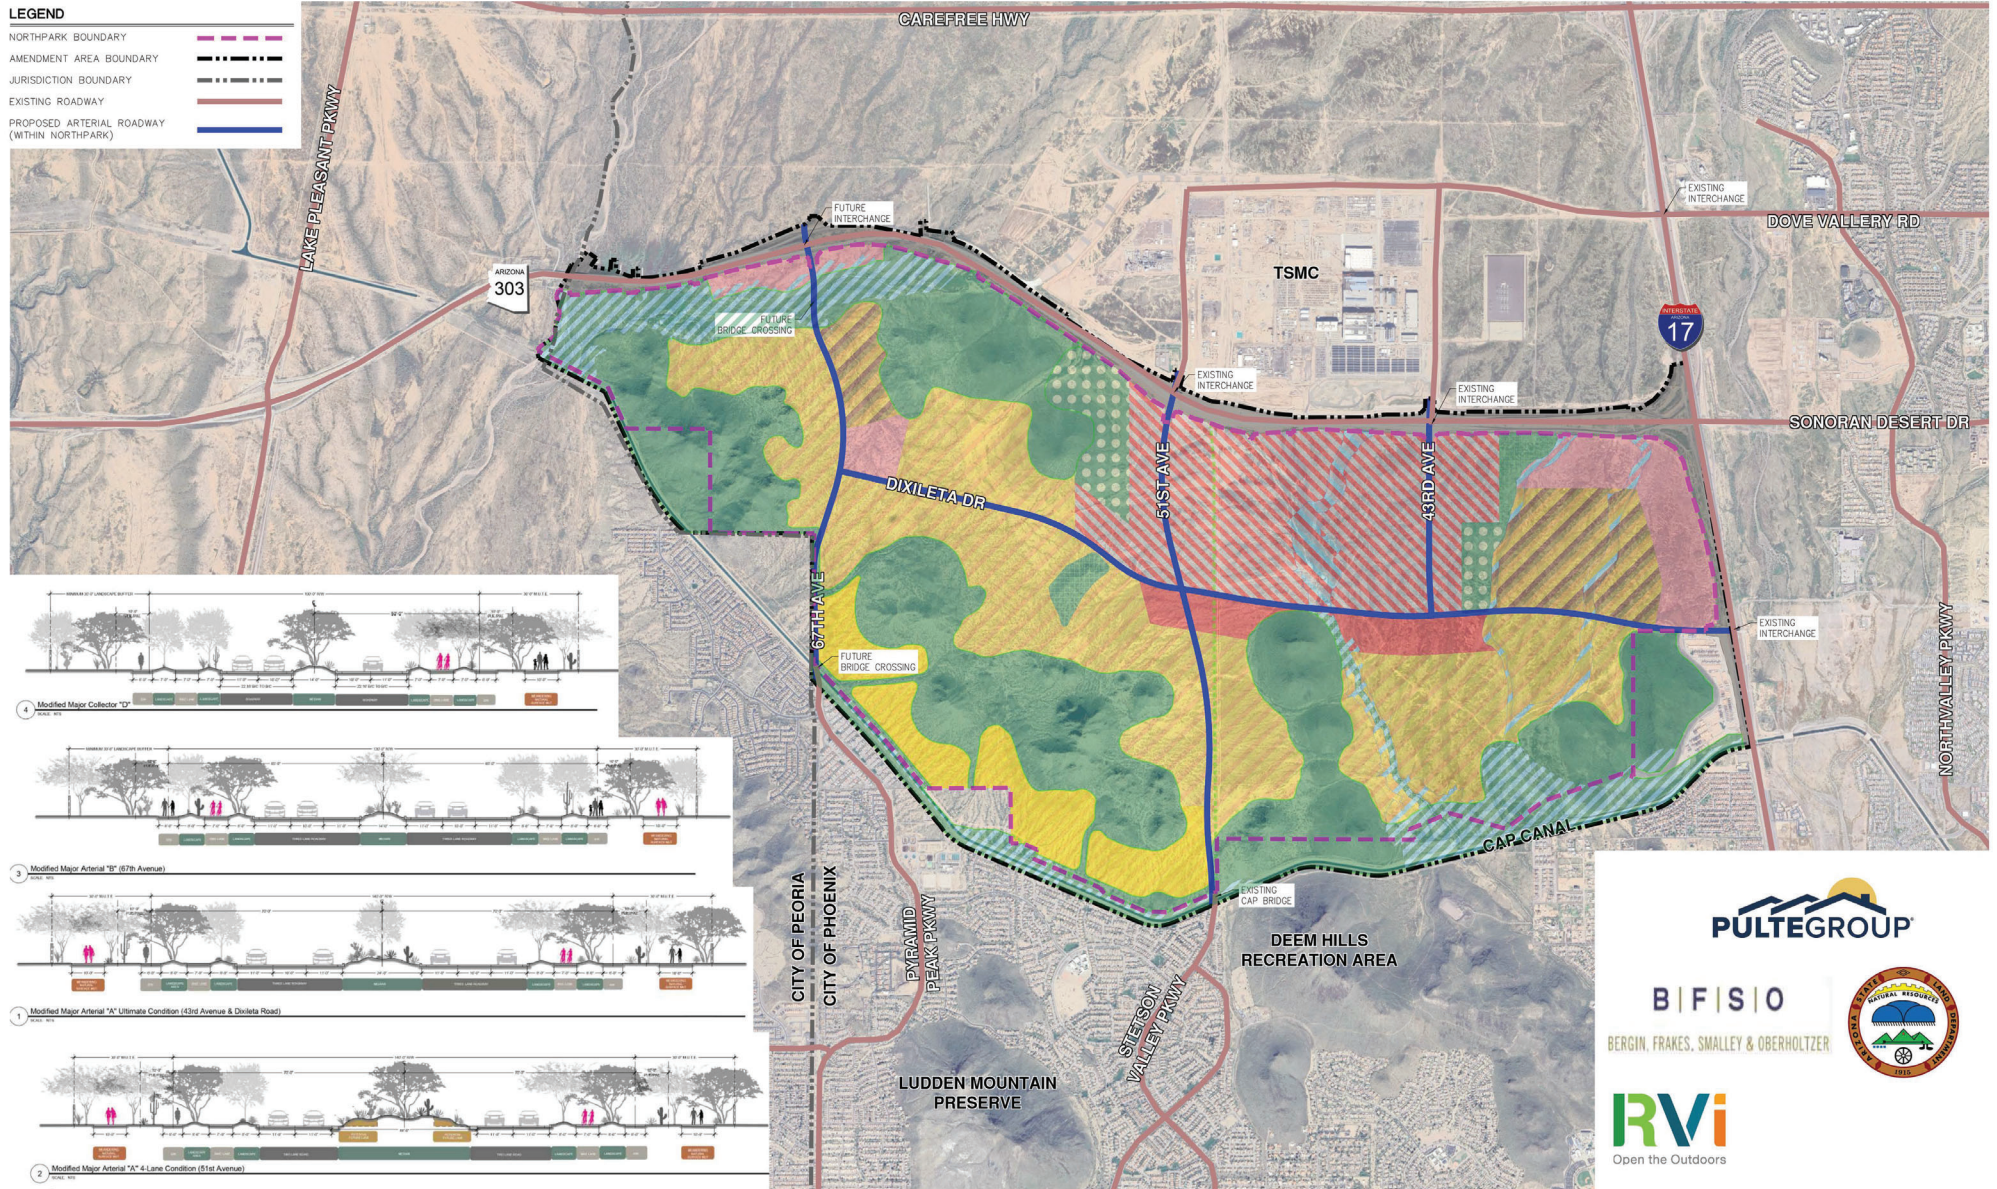


EXHIBIT 14: CONCEPTUAL ROADWAY MASTER PLAN



This plan is conceptual and subject to change through the planning and development process.